
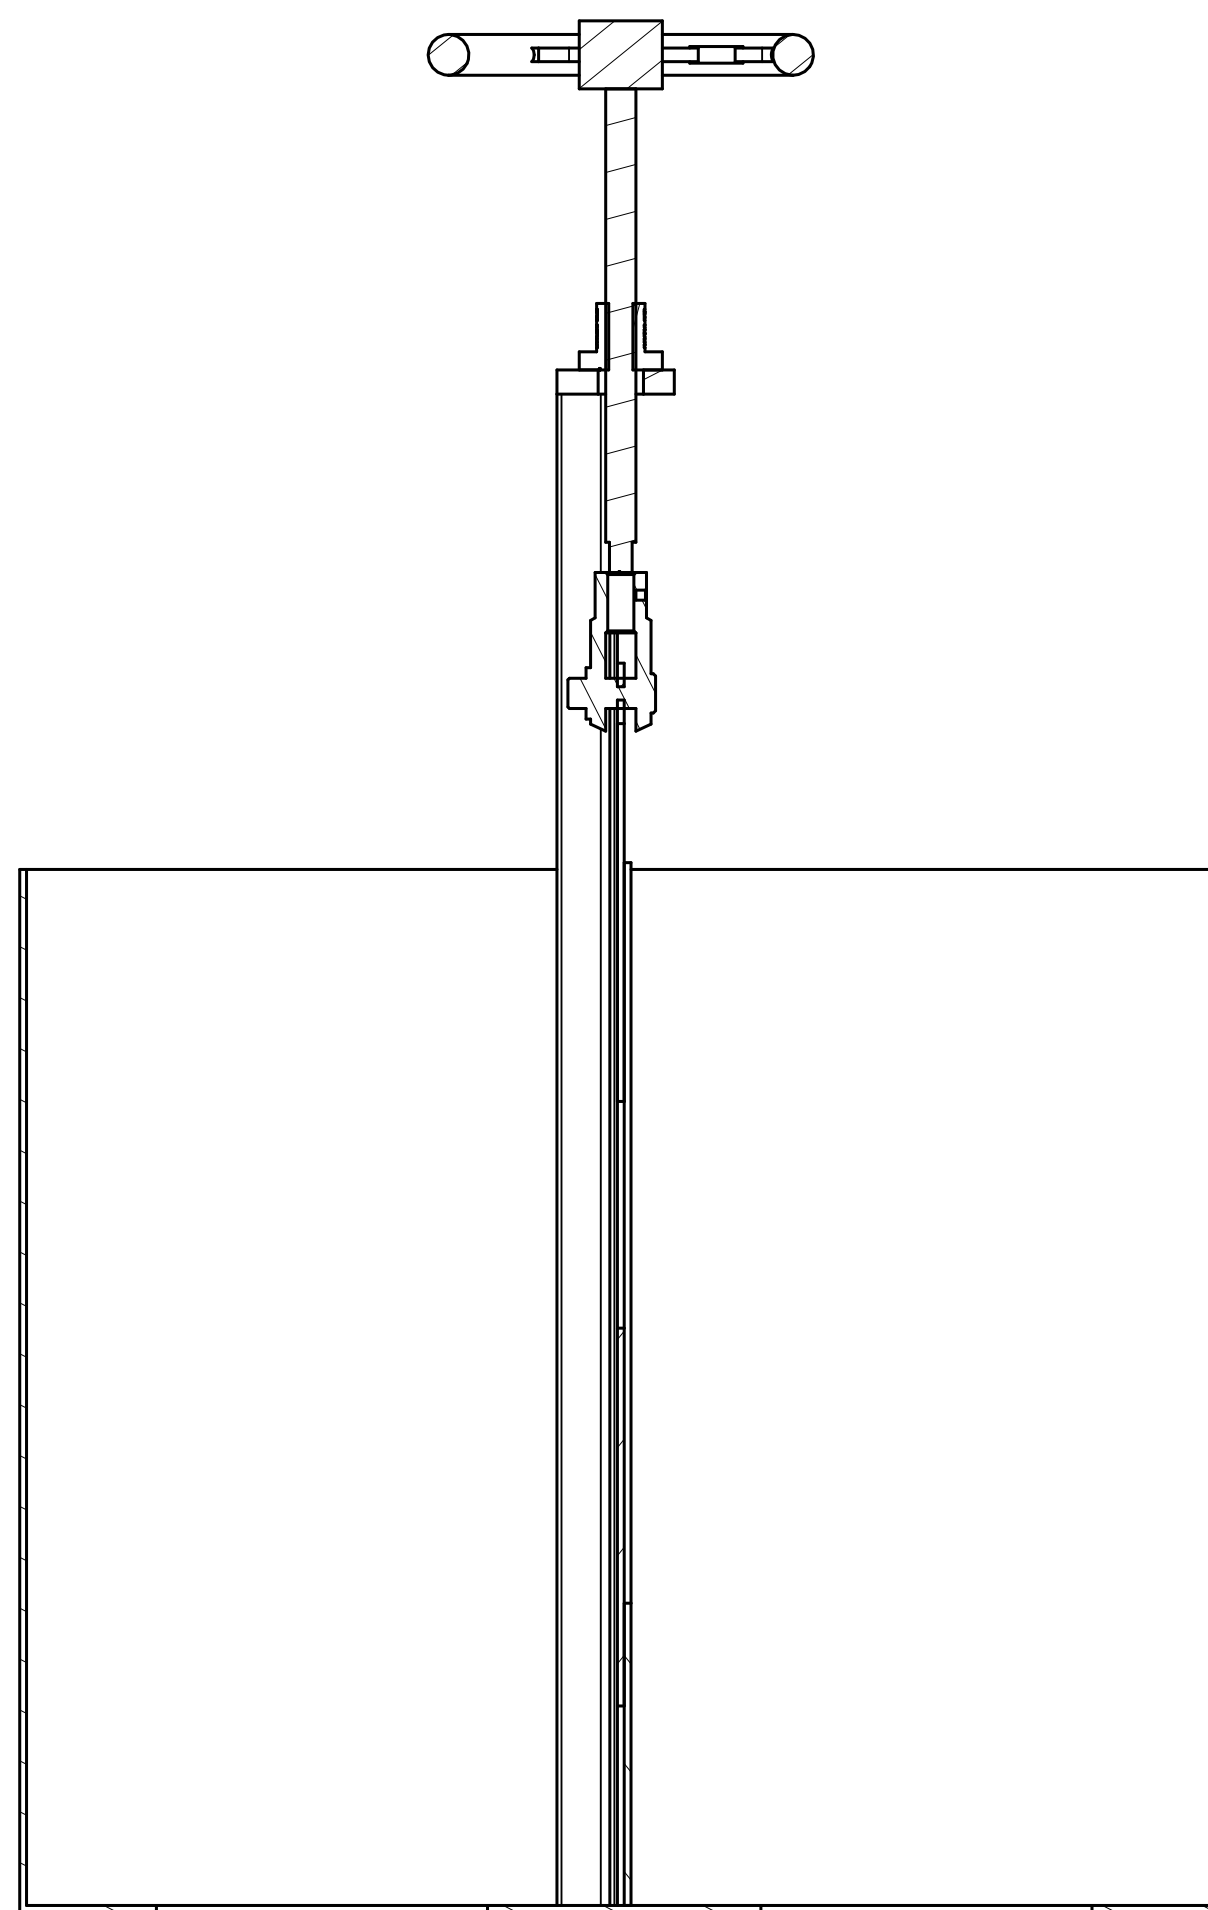
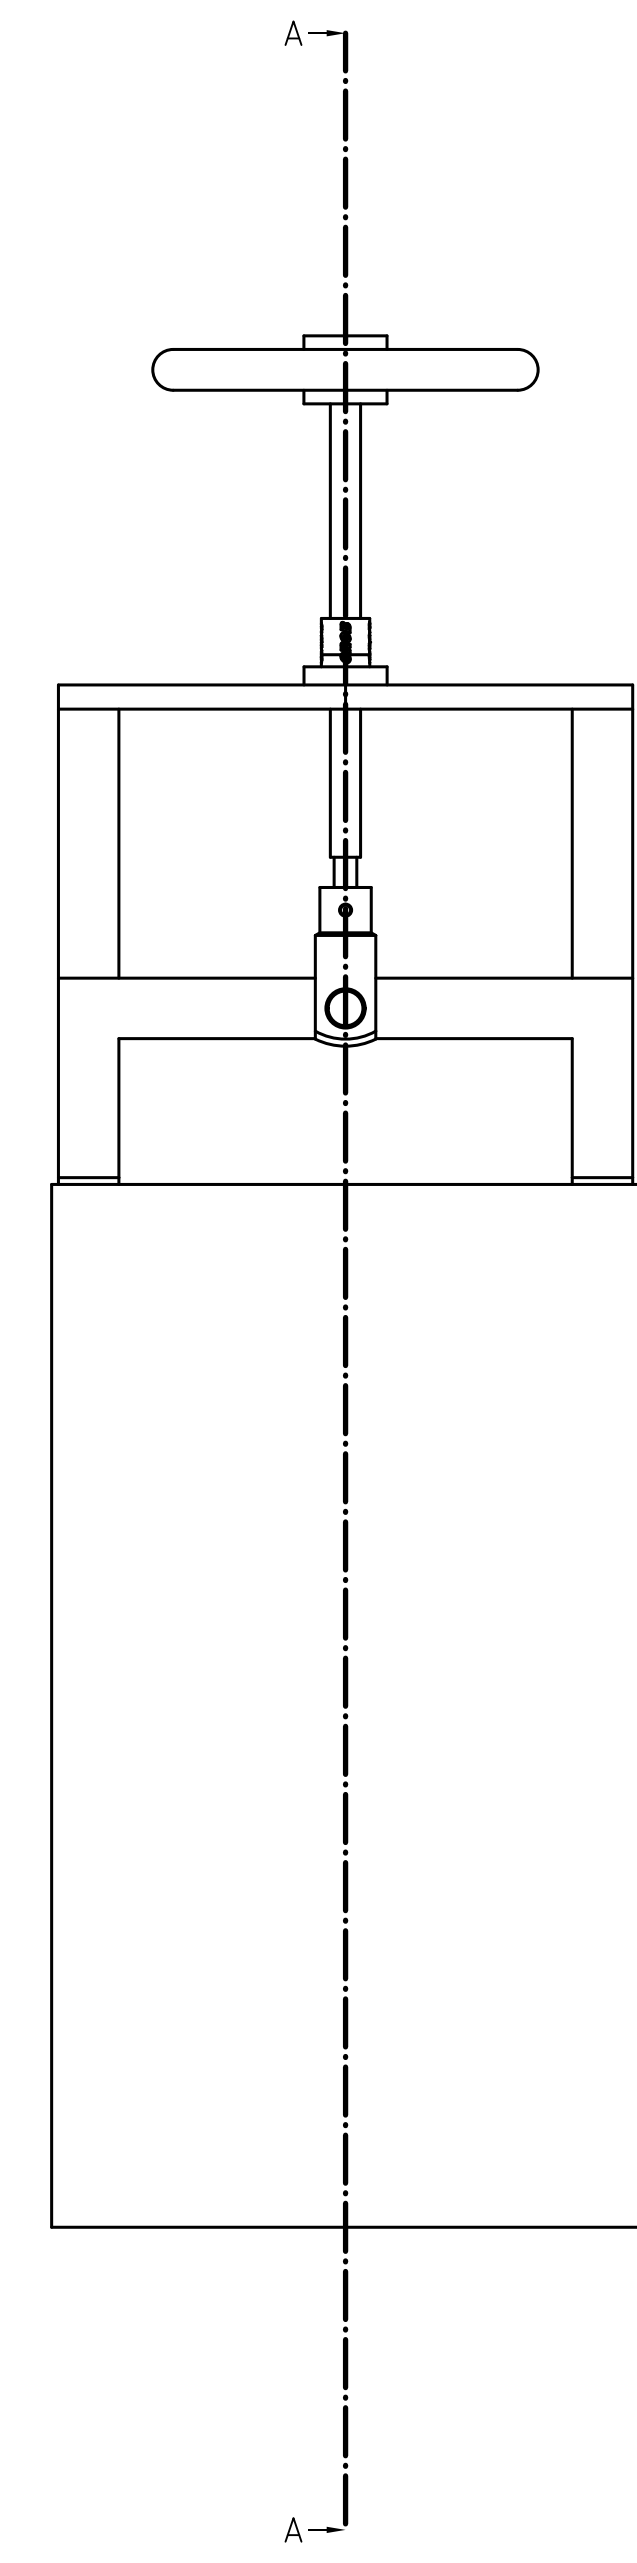


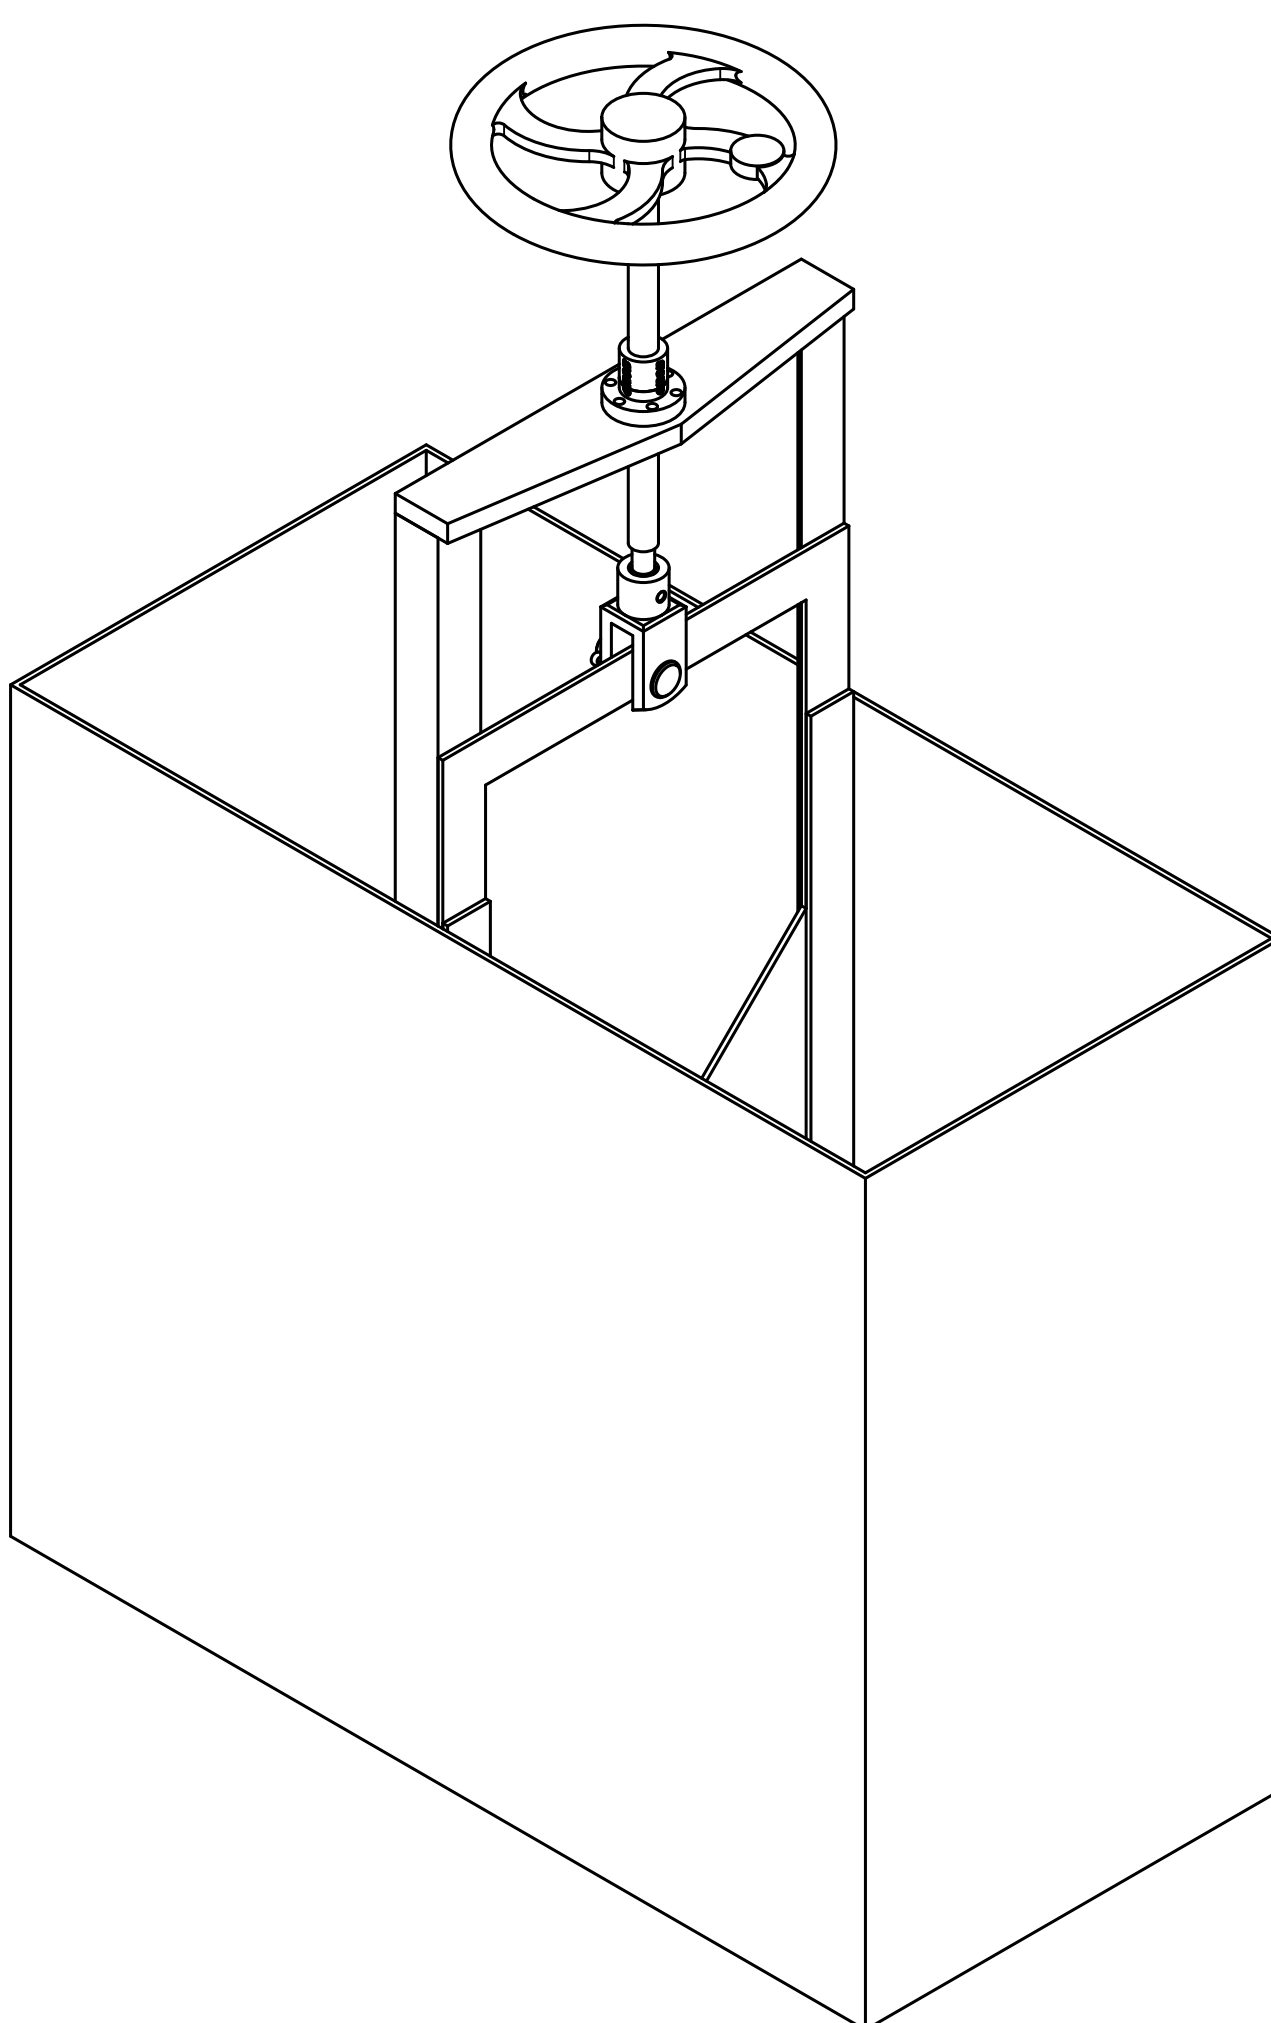

The Sugar Engineers

www.sugartech.co.za

5 Fintree Lodge, St. Aidan's Ave

Grahamstown, 6139

Eastern Cape

South Africa

+27 466 228 623

UNLESS OTHERWISE SPECIFIED:  
DIMENSIONS ARE IN MM

SURFACE FINISH

✓

DO NOT SCALE DRAWING

BREAK ALL SHARP EDGES  
AND REMOVE BURRS

FIRST ANGLE PROJECTION

DRAWN

CHECKED

APPROVED

NAME

W JAYES

MATERIAL

SIGNATURE

DATE

FINISH

TITLE

Assy2

----

SIZE A1

DWG NO. 1600-0999

REV. A

SCALE

WEIGHT

SHEET 1 of 1