

12

11

10

9

8

7

6

5

4

3

2

1

H

G

F


E

D



C

B

A

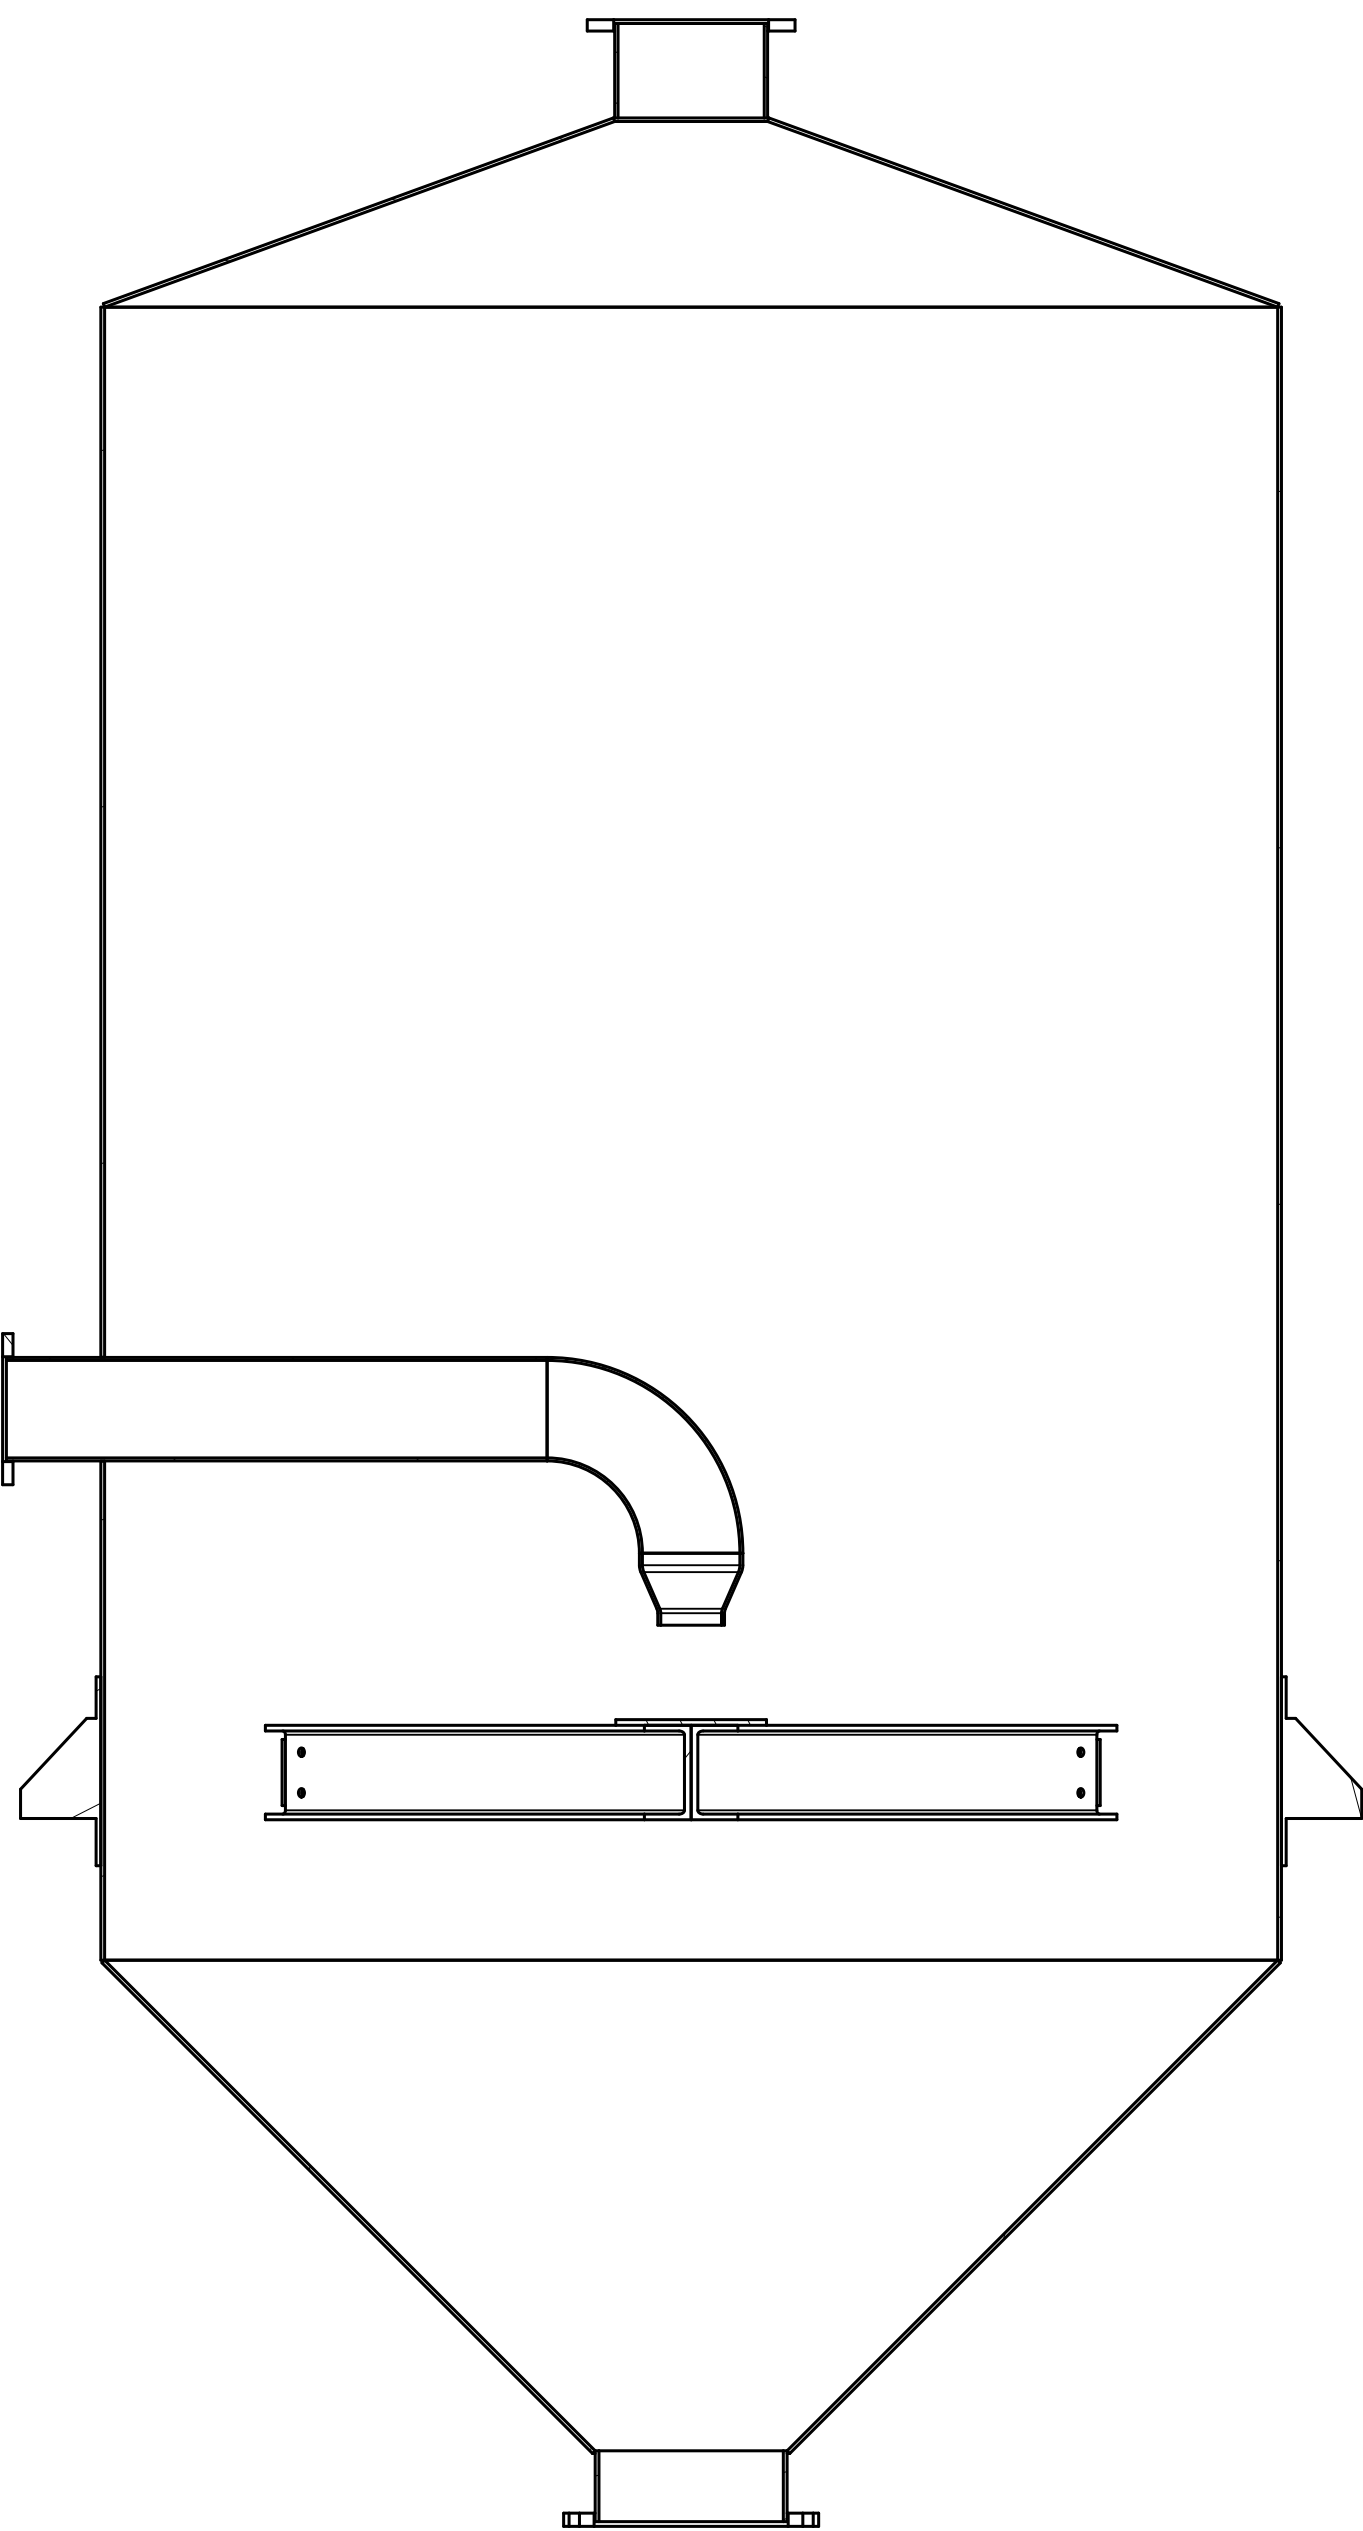

SECTION A - A

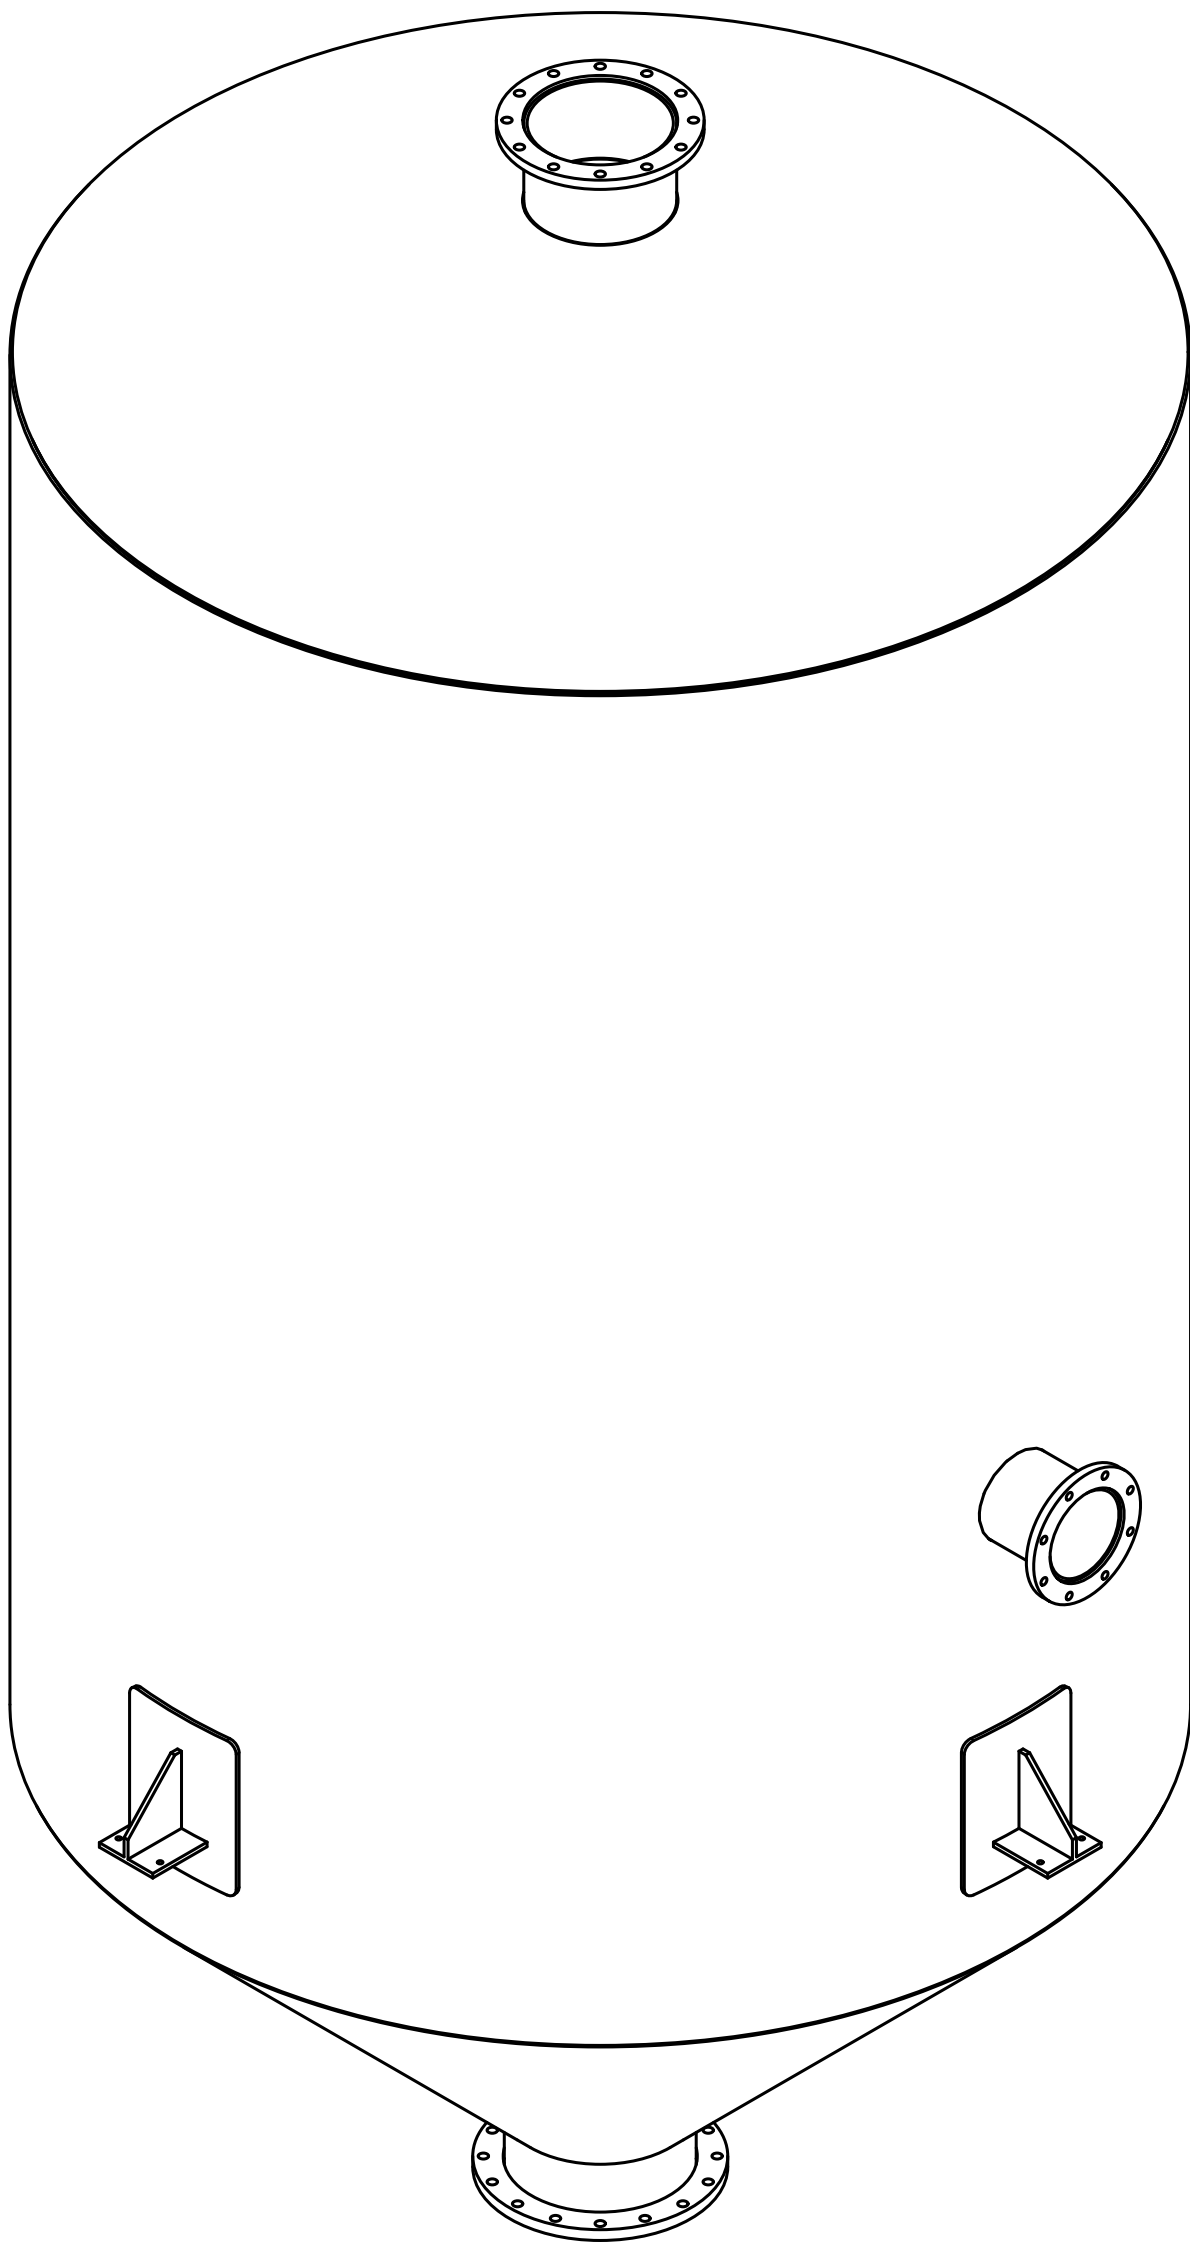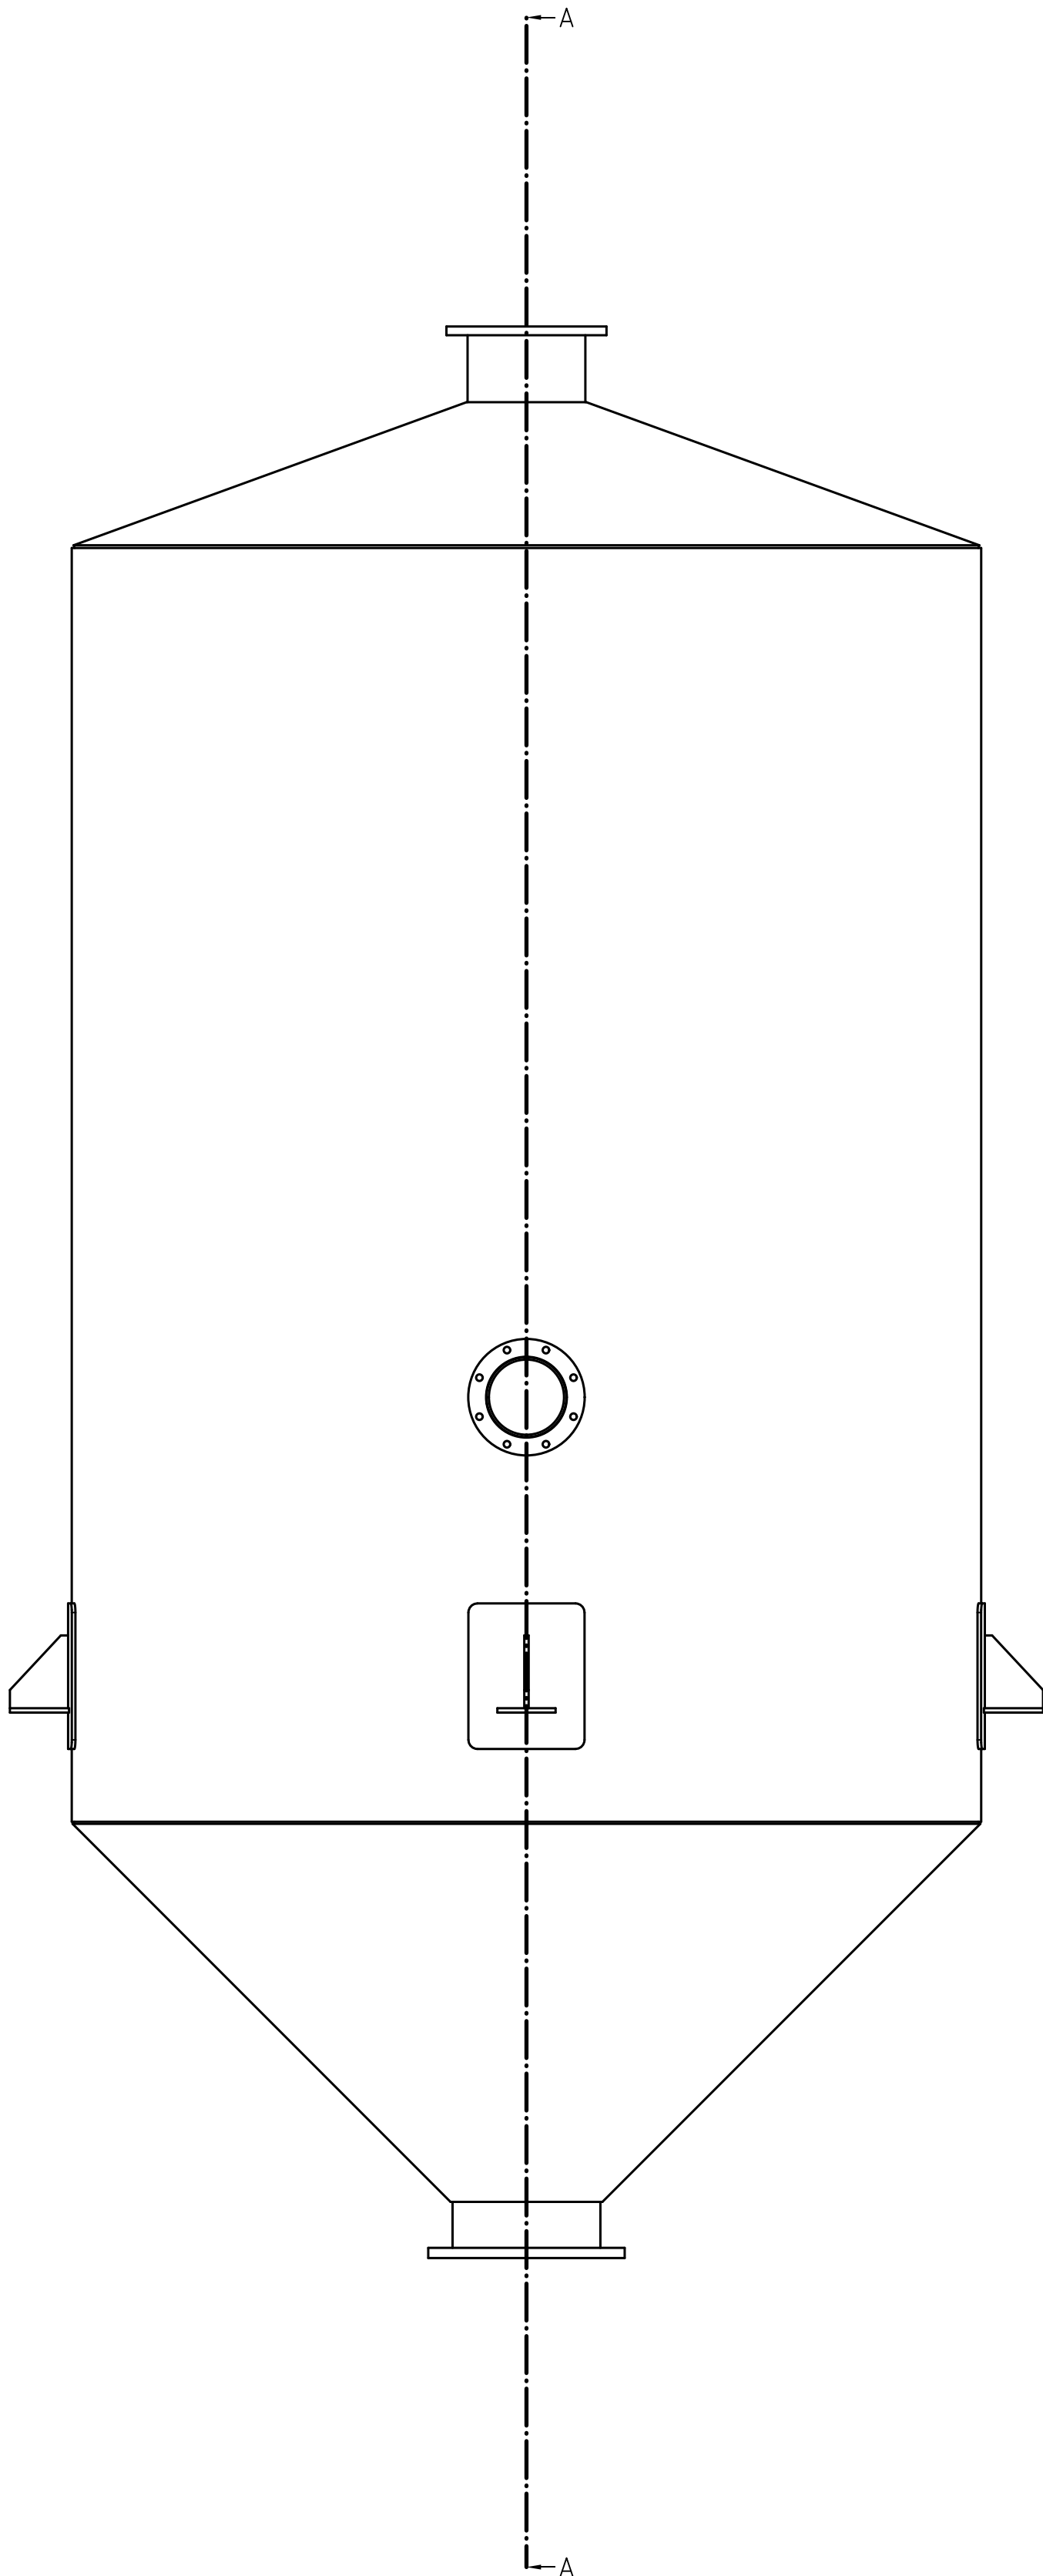

H

G

F

E

D

C

B

A

The Sugar Engineers
www.sugartech.co.za
5 Fintree Lodge, St. Aidan's Ave
Grahamstown, 6139
Eastern Cape
South Africa
+27 466 228 623


UNLESS OTHERWISE SPECIFIED:
DIMENSIONS ARE IN MM

ANGULAR $\pm$ °
FRACTIONAL $\pm$ $\frac{1}{16}$

SURFACE FINISH $\sqrt{\quad}$

DO NOT SCALE DRAWING
BREAK ALL SHARP EDGES
AND REMOVE BURRS

FIRST ANGLE PROJECTION

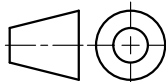

NAME

SIGNATURE

DATE

DRAWN

CHECKED

APPROVED

W JAYES

LJFV

TITLE

SIZE

DWG NO.

SCALE

WEIGHT

SHEET

1 of 1

12

11

10

9

8

7

6

5

4

3

2

1