

12

11

10

9

8

7

6

5

4

3

2

1

H

G

F

E

D

C

B

A

H

G

F




E

D

C


B

A

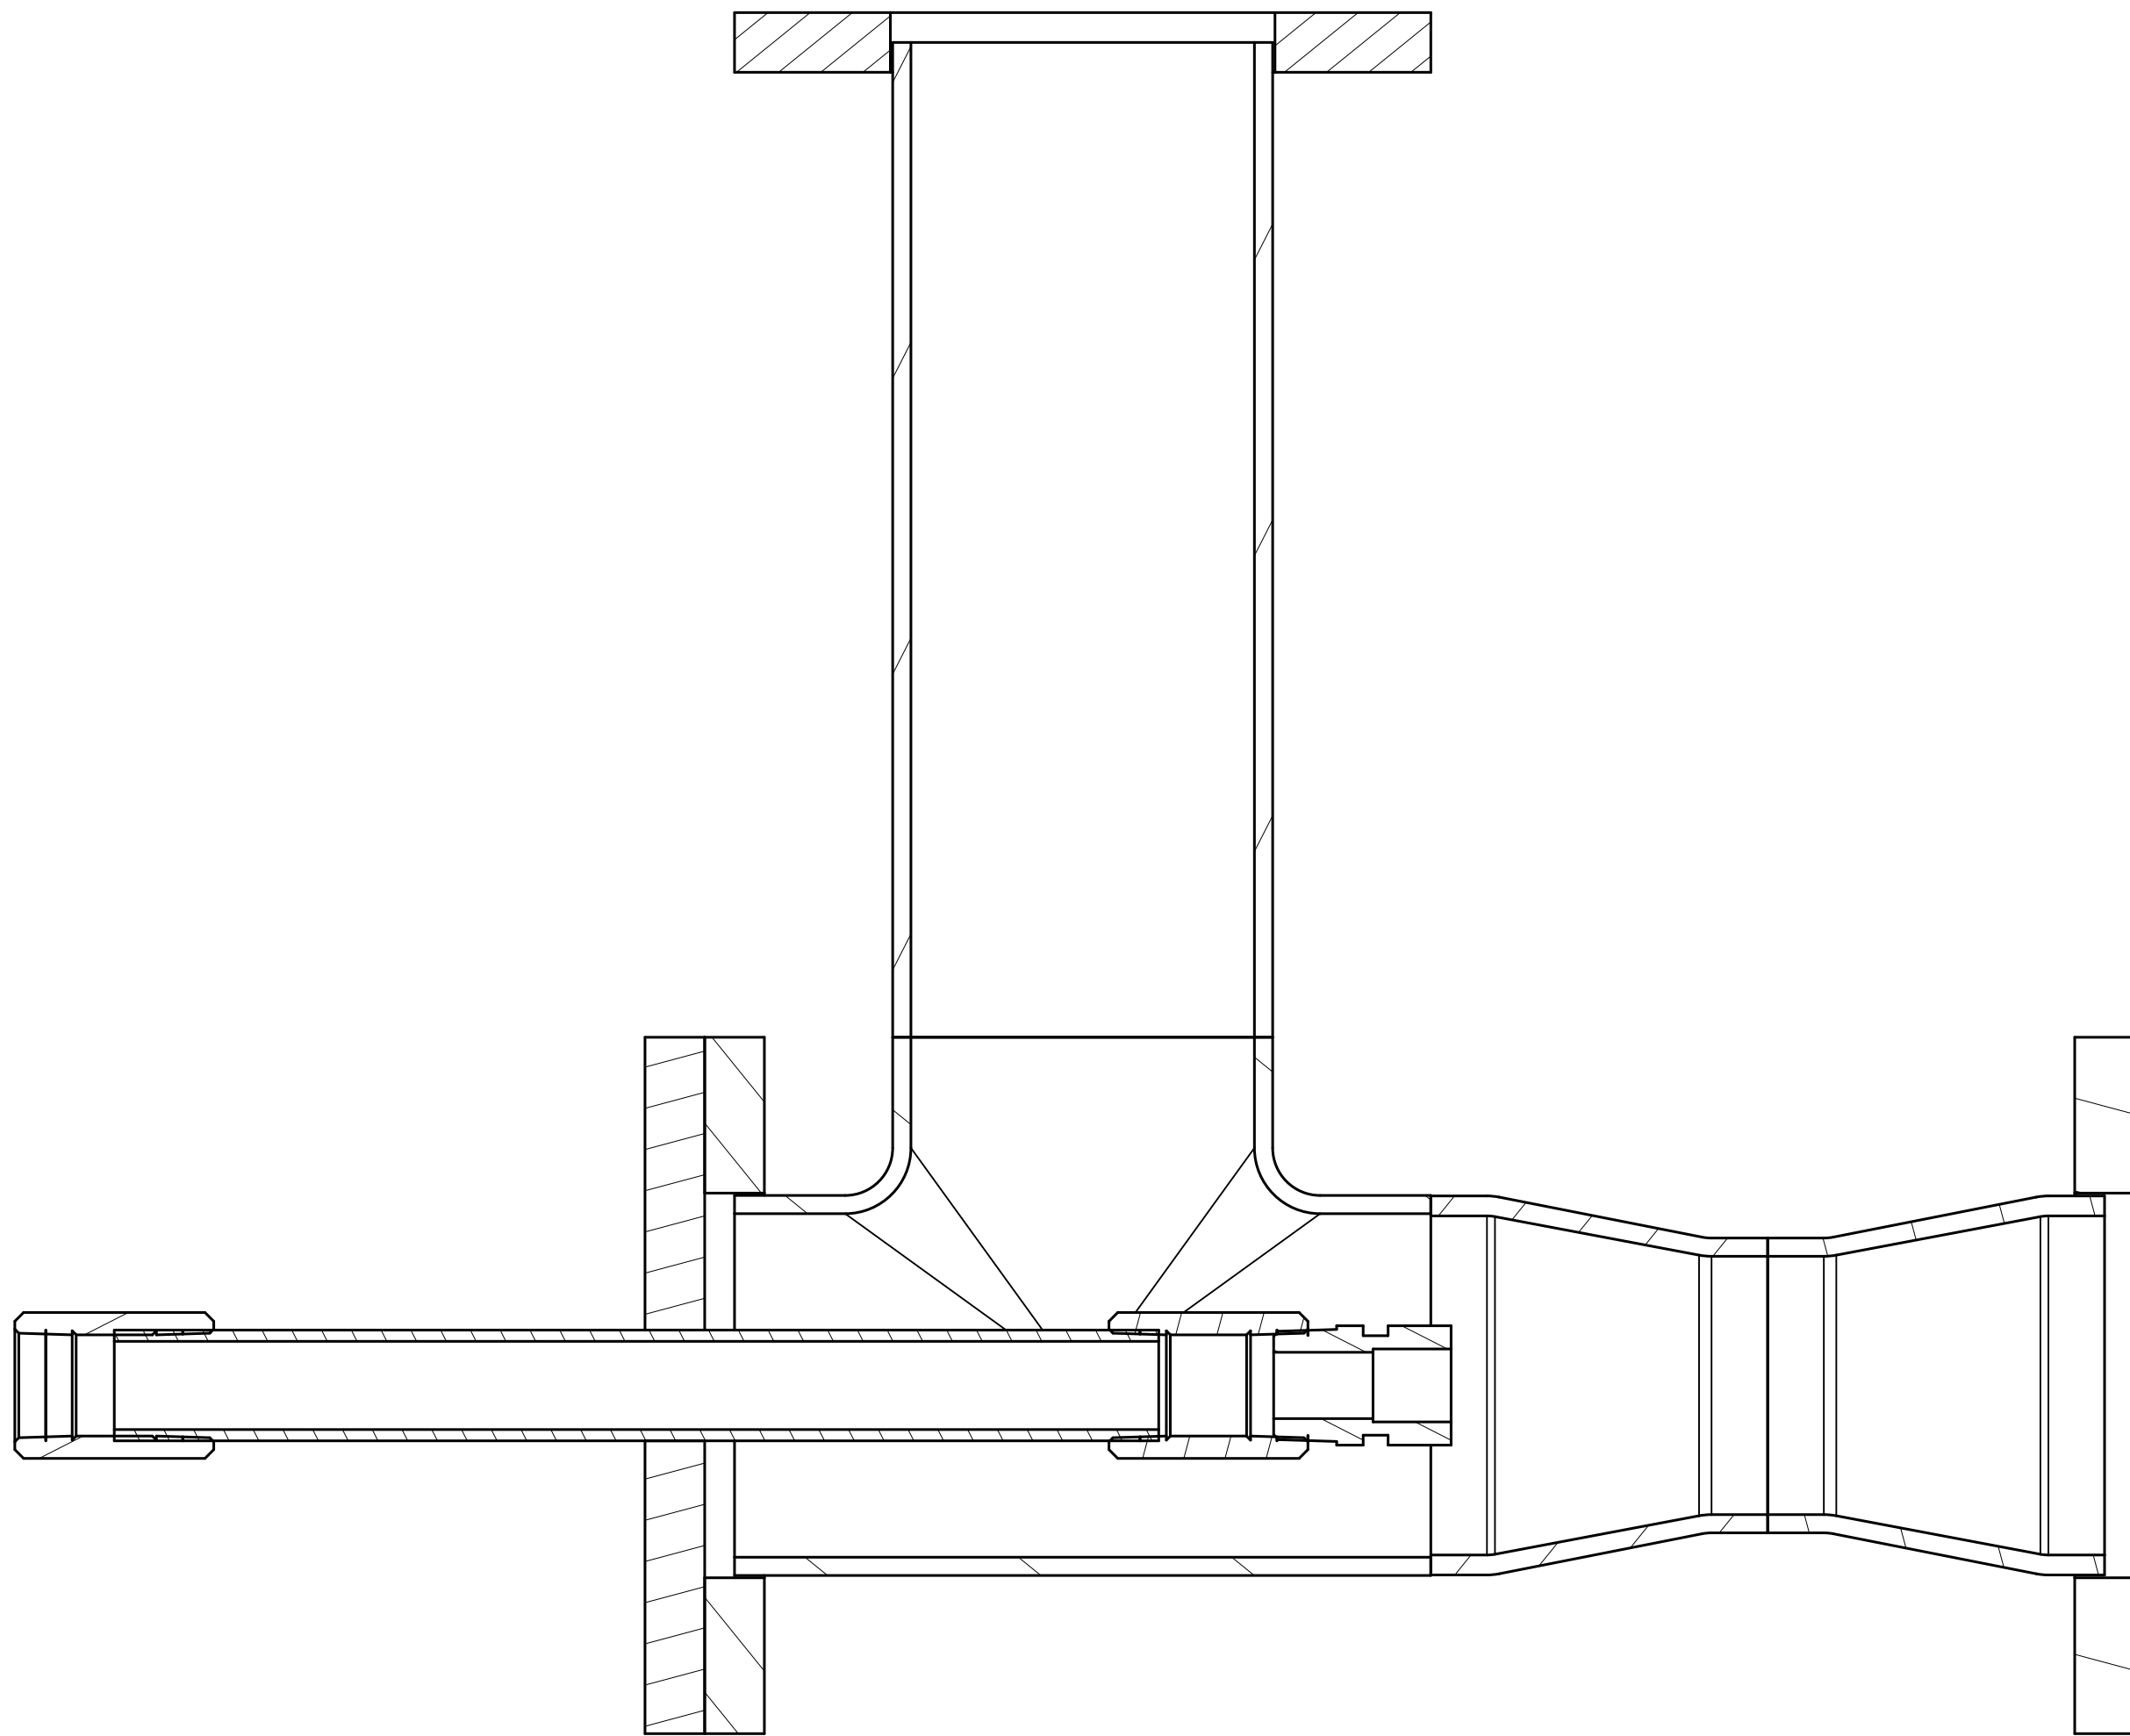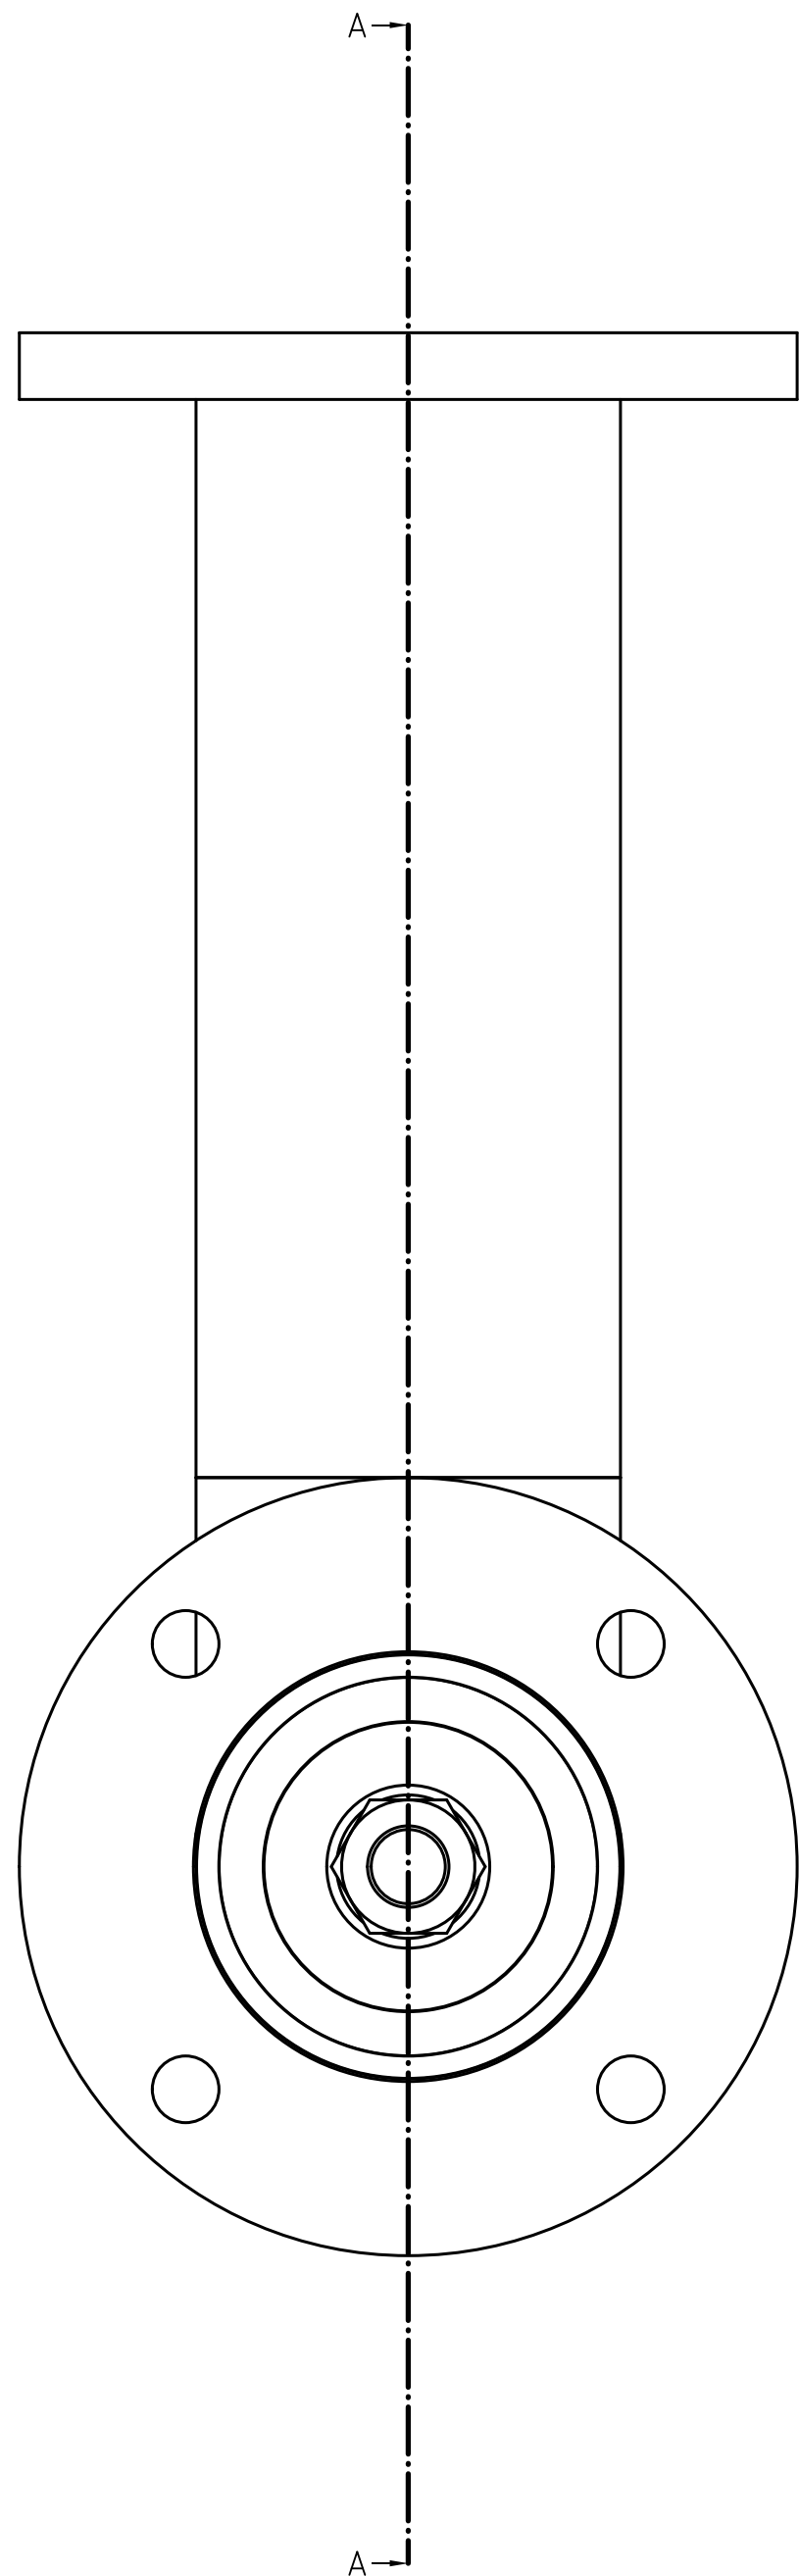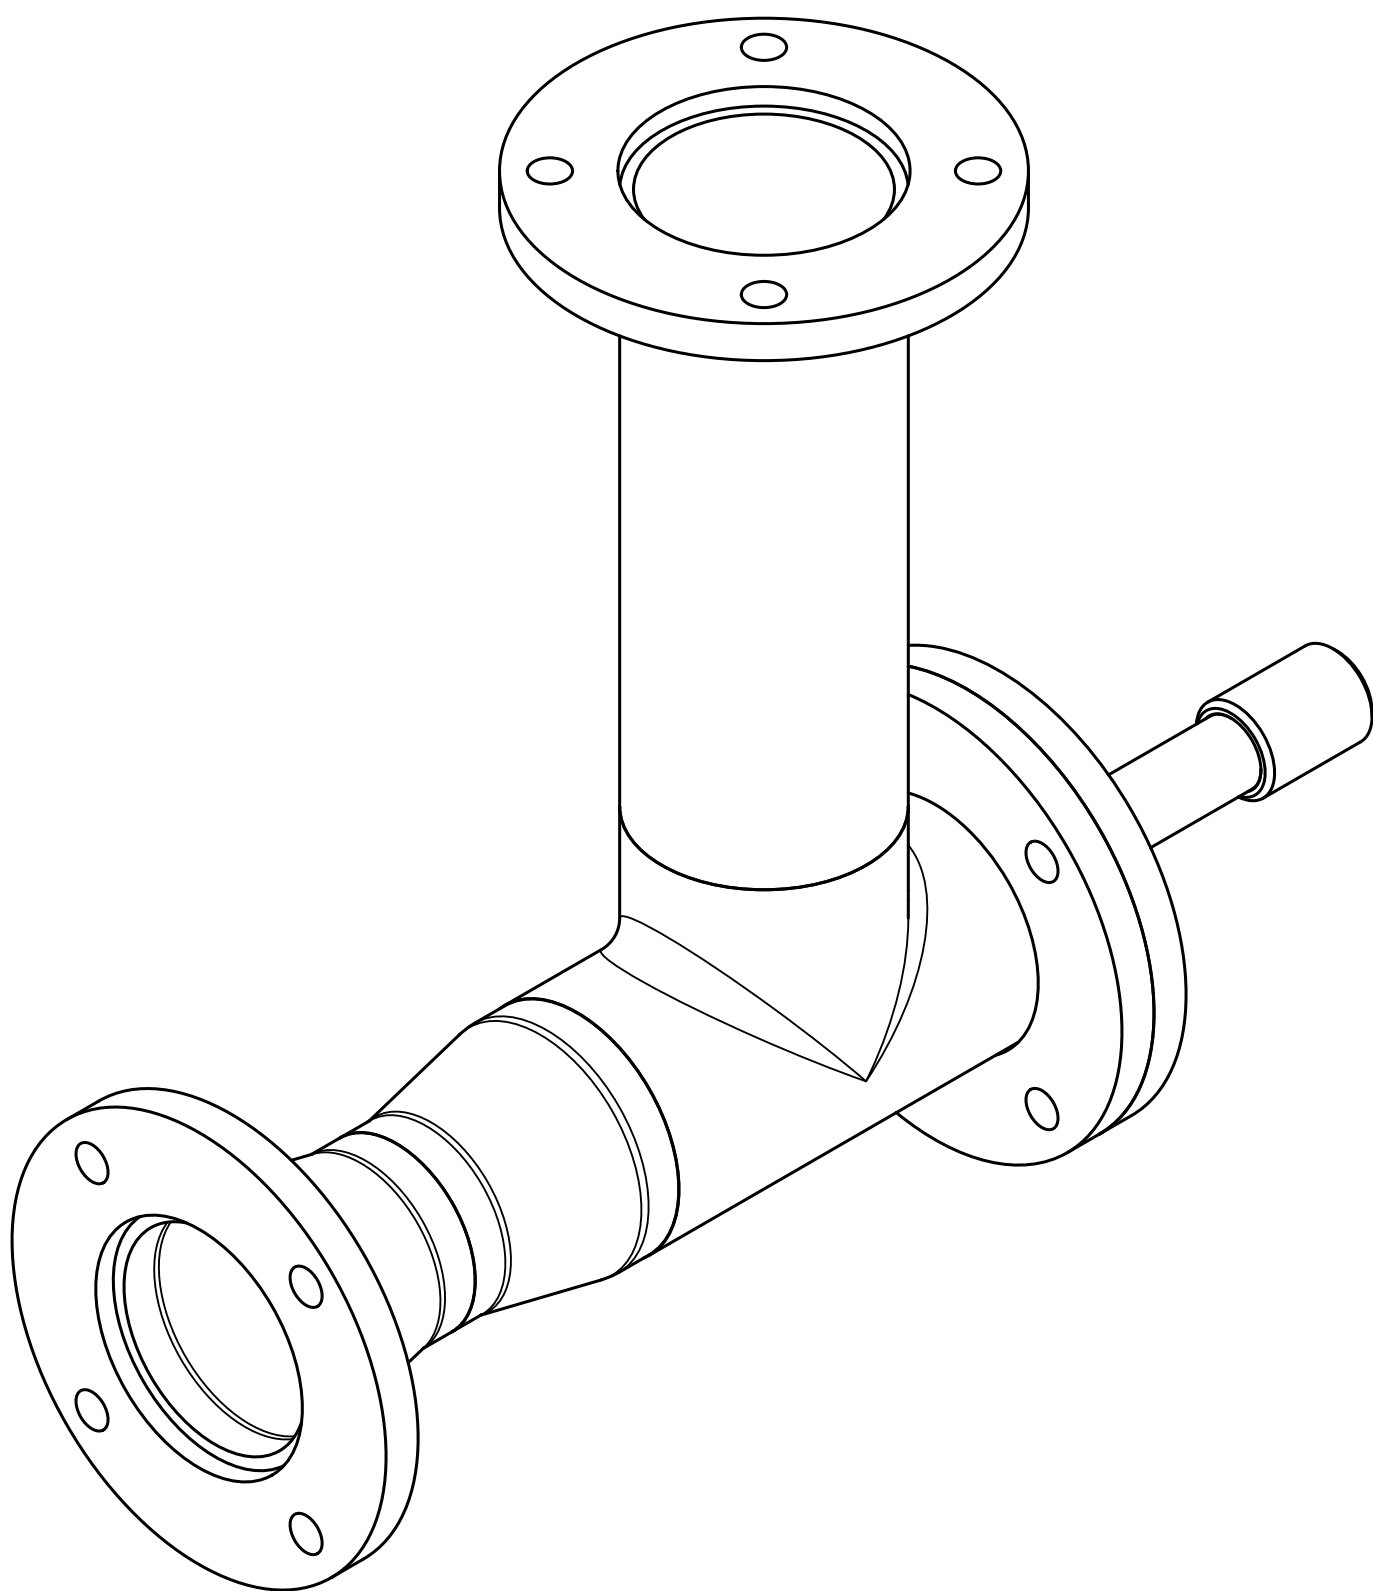

SECTION A - A

The Sugar Engineers
www.sugartech.co.za
5 Fintree Lodge, St. Aidan's Ave
Grahamstown, 6139
Eastern Cape
South Africa
+27 466 228 623

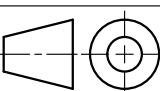UNLESS OTHERWISE SPECIFIED: DIMENSIONS ARE IN MM ANGULAR $\angle = \pm ^\circ$ FRACTIONAL $= \pm$ SURFACE FINISH $\sqrt{\hspace{1cm}}$ DO NOT SCALE DRAWING BREAK ALL SHARP EDGES AND REMOVE BURRS FIRST ANGLE PROJECTION 		NAME	SIGNATURE	DATE	Assy1		
		DRAWN			TITLE		
		CHECKED			-----		
		APPROVED	W JAYES				
		MATERIAL	FINISH		SIZE	DWG NO.	REV.
					A1	1600-0999	A
		SCALE	WEIGHT		SHEET 1 of 1		