

12

11

10

9

8

7

6

5

4

3

2

1

H

G

F


E

D



C

B

A

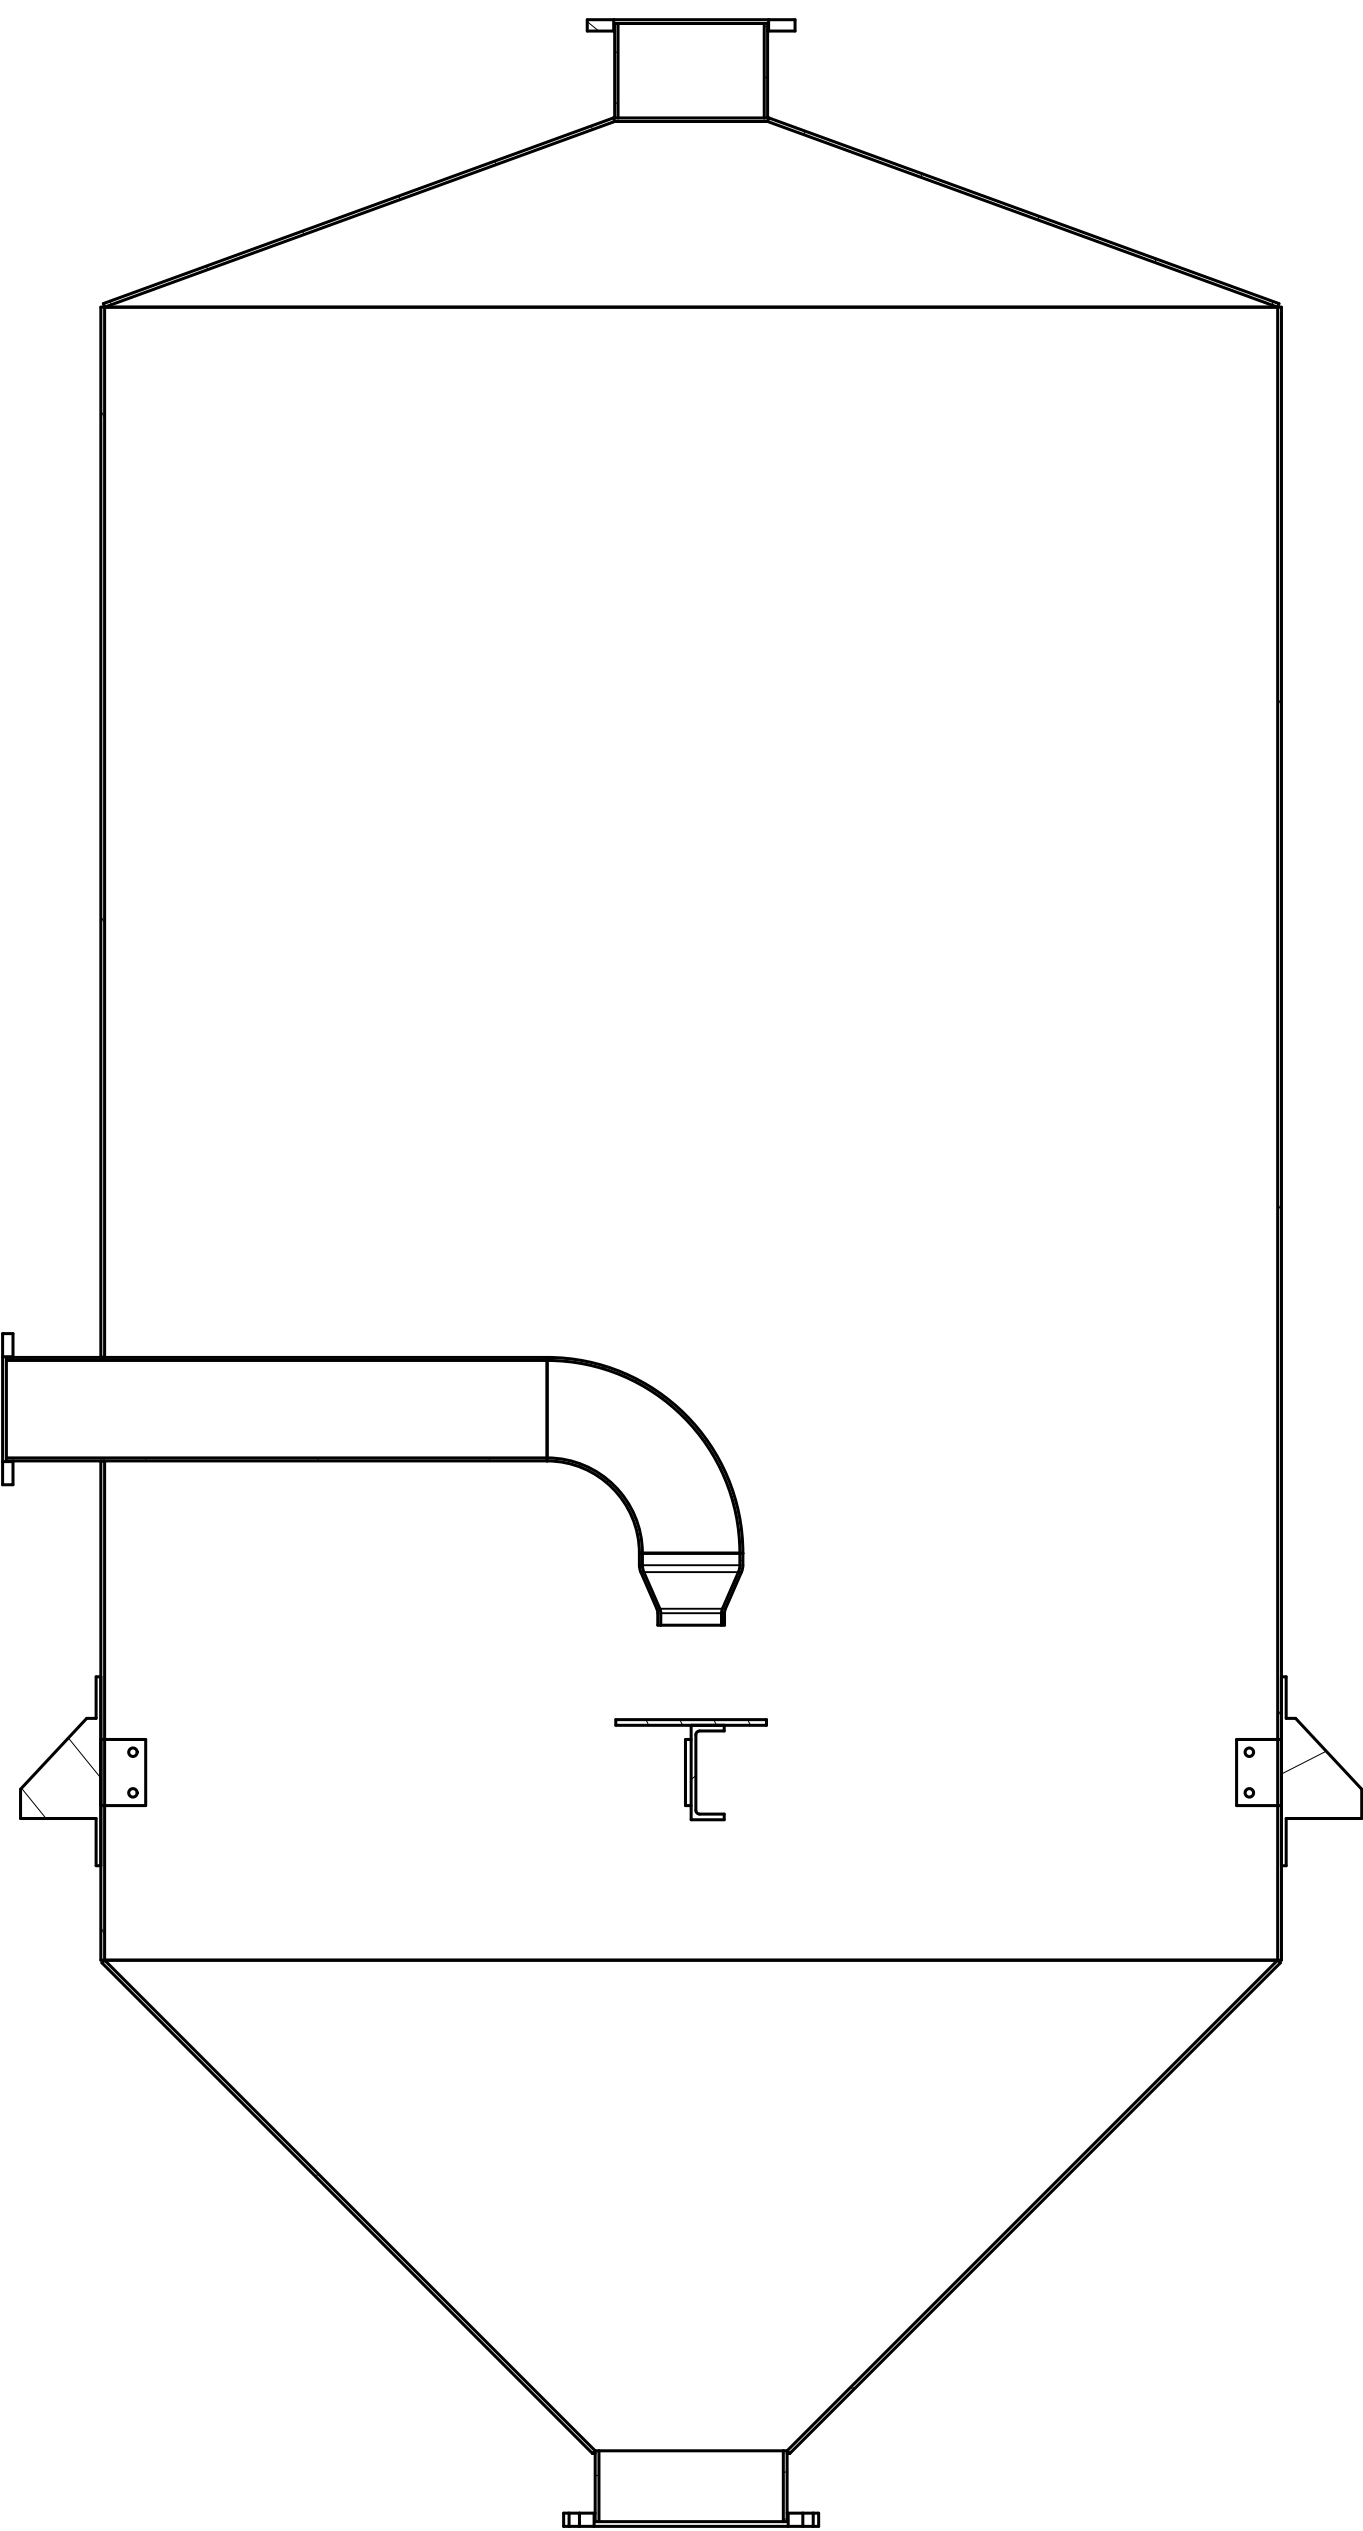

SECTION A - A

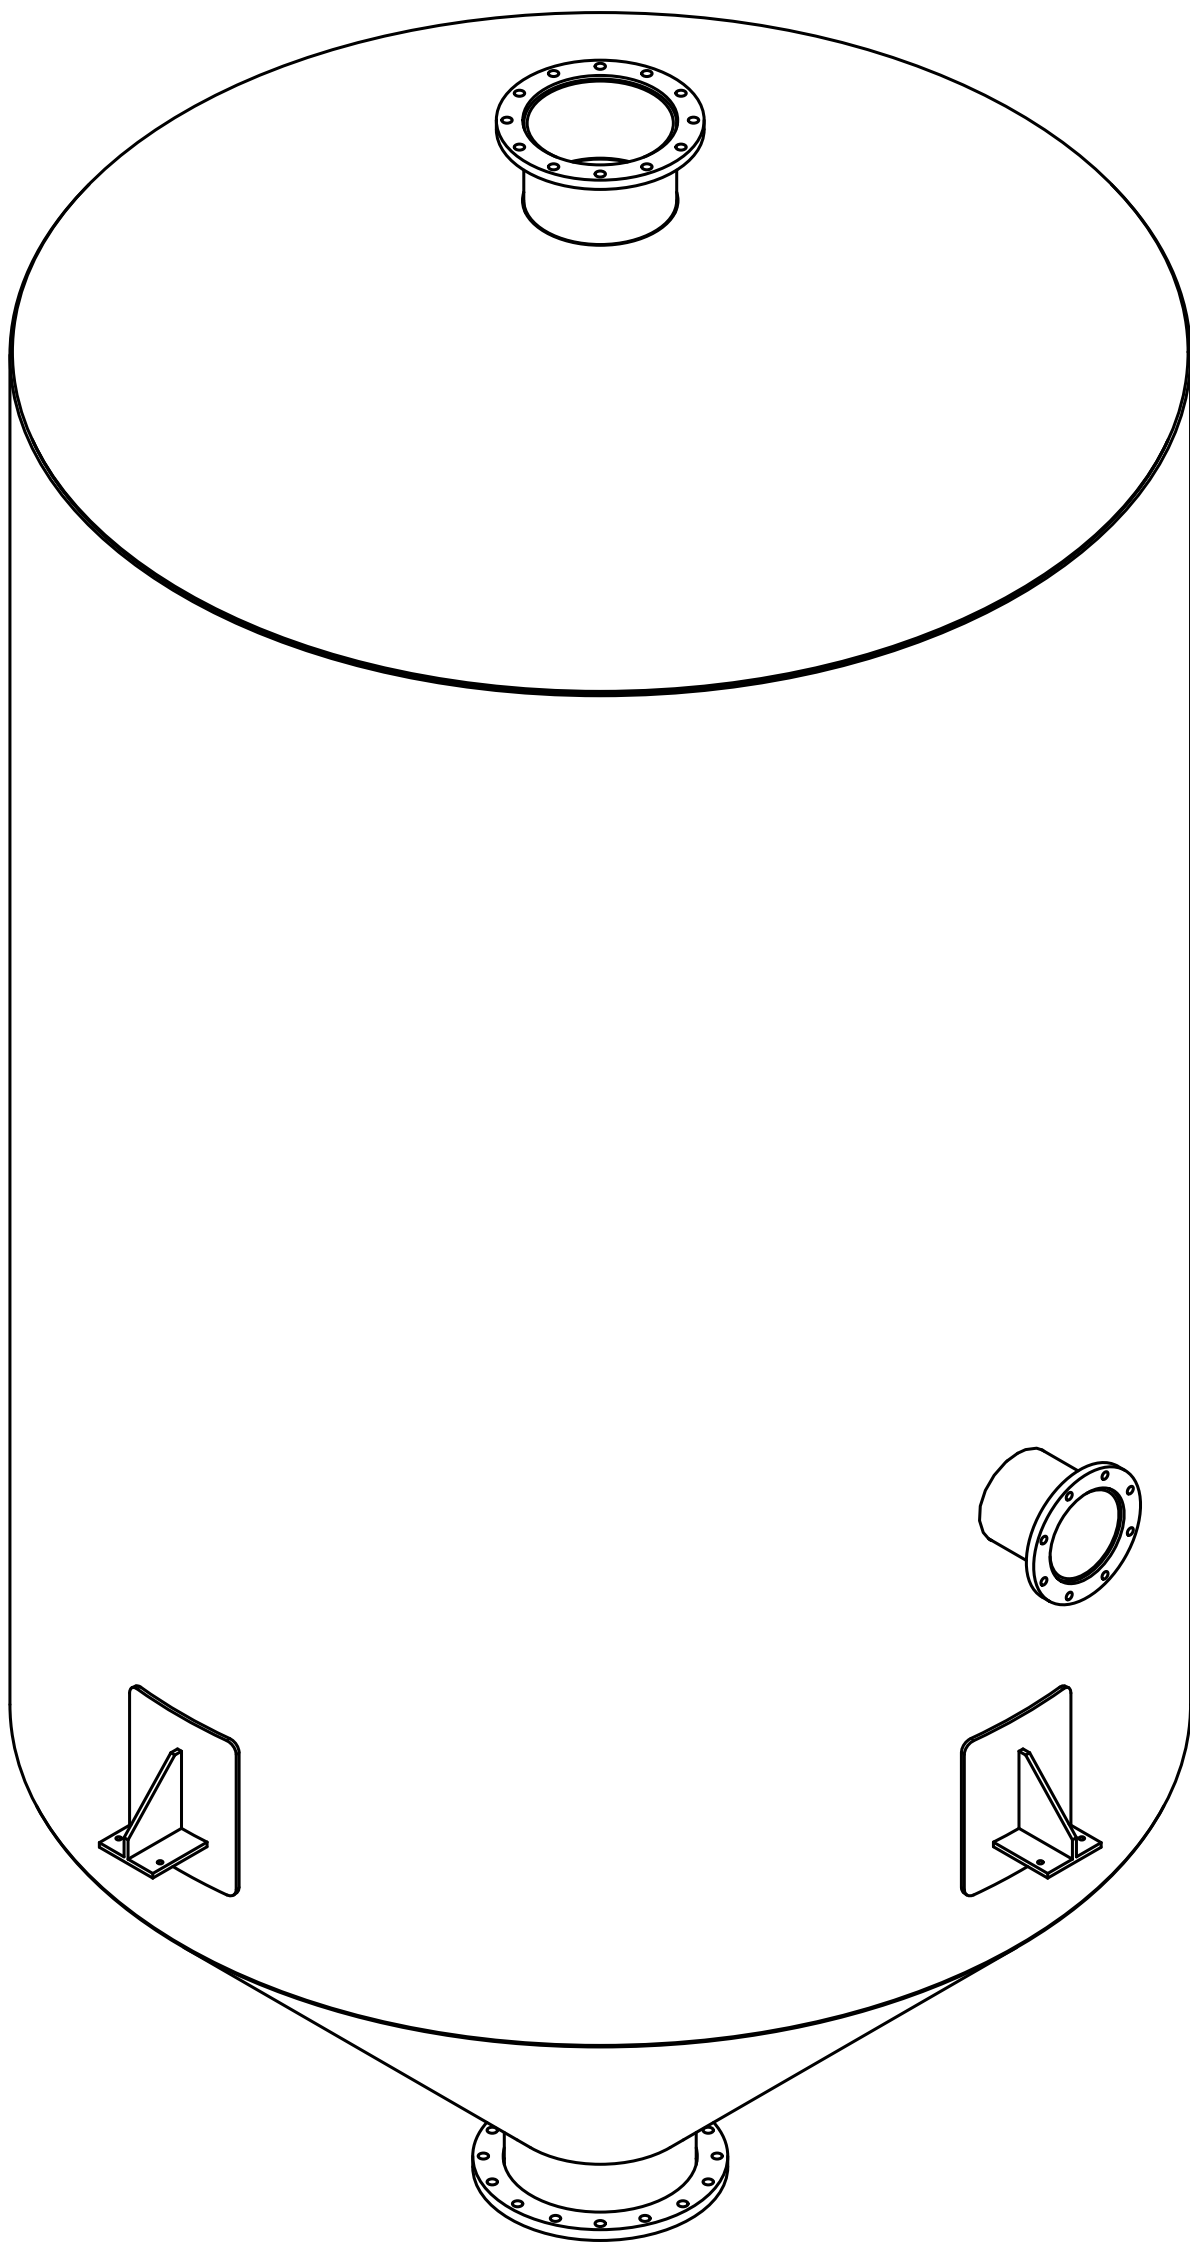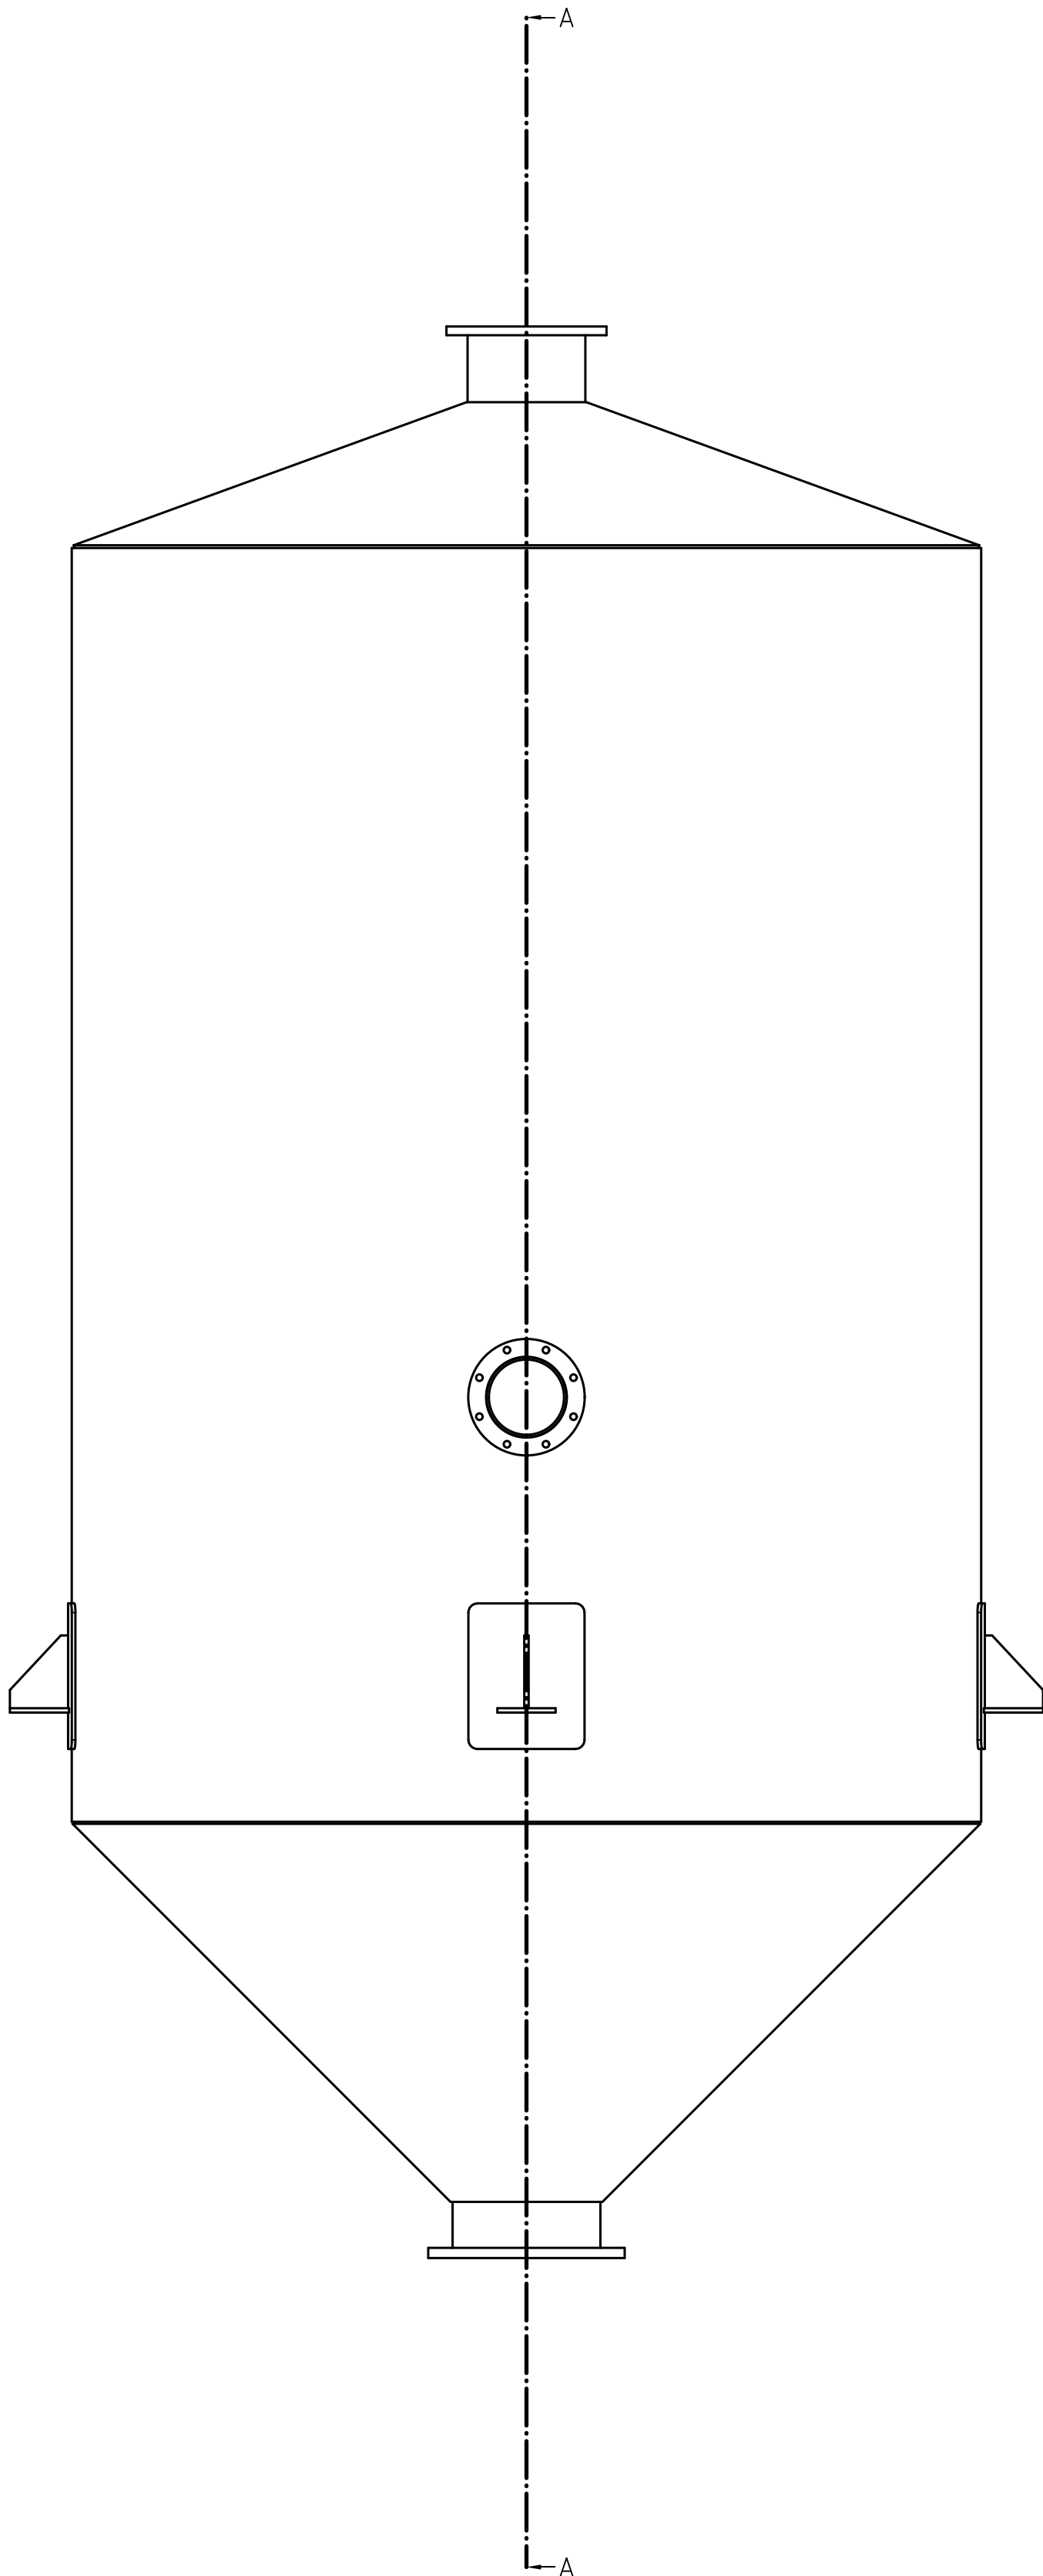

H

G

F

E

D

C

B

A

The Sugar Engineers
www.sugartech.co.za
5 Fintree Lodge, St. Aidan's Ave
Grahamstown, 6139
Eastern Cape
South Africa
+27 466 228 623

UNLESS OTHERWISE SPECIFIED: DIMENSIONS ARE IN MM ANGULAR $\pm$ ° FRACTIONAL $\pm$ $\frac{1}{16}$ SURFACE FINISH $\sqrt{\quad}$ DO NOT SCALE DRAWING BREAK ALL SHARP EDGES AND REMOVE BURRS FIRST ANGLE PROJECTION			NAME	SIGNATURE	DATE	LJFV	
		DRAWN				TITLE	
		CHECKED					
		APPROVED	W JAYES				

						SIZE A1	DWG NO. ----
						SCALE	WEIGHT
						SHEET	1 of 1